


NORTH-EAST ELEVATION


DIMOND COLORCOTE STRAIGHT  
FLOW FASCIA / GUTTER SYSTEM  
TEXTURED HIGH BUILD COATING  
OVER 9 mm HARDITEX CLADDING  
POWDER COATED ALUMINIUM  
JOINERY

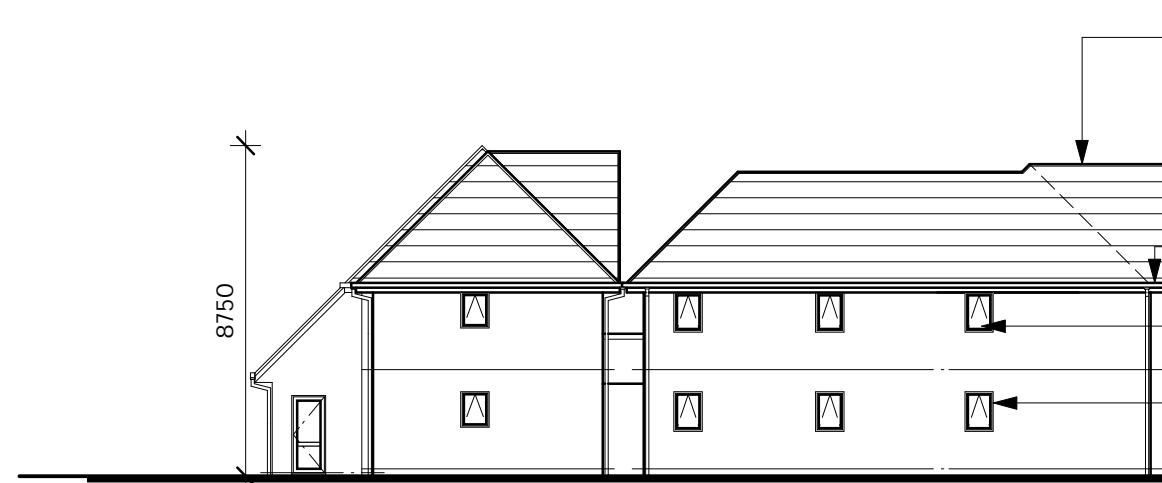

NORTH-WEST ELEVATION

PRESS FORMED STEEL TILE  
ROOFING  
DIMOND COLORCOTE STRAIGHT  
FLOW FASCIA / GUTTER SYSTEM  
TEXTURED HIGH BUILD COATING  
OVER 9 mm HARDITEX CLADDING  
POWDER COATED ALUMINIUM  
JOINERY

PAINT GRADE FLUSH PANEL  
SOLID CORE DOORS

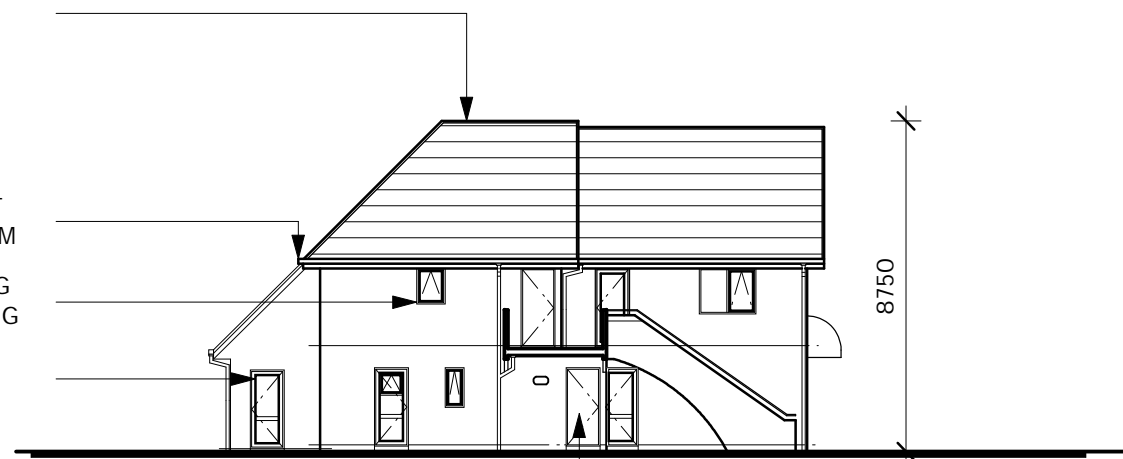


NORTH-WEST ELEVATION



SOUTH-WEST ELEVATION

PRESS FORMED STEEL TILE  
ROOFING  
50 DEGREE RECESSION LINE  
FROM NORTH - WEST BOUNDARY  
DIMOND COLORCOTE STRAIGHT  
FLOW FASCIA / GUTTER SYSTEM  
TEXTURED HIGH BUILD COATING  
OVER CONCRETE WALL PANELS  
POWDER COATED ALUMINIUM  
JOINERY

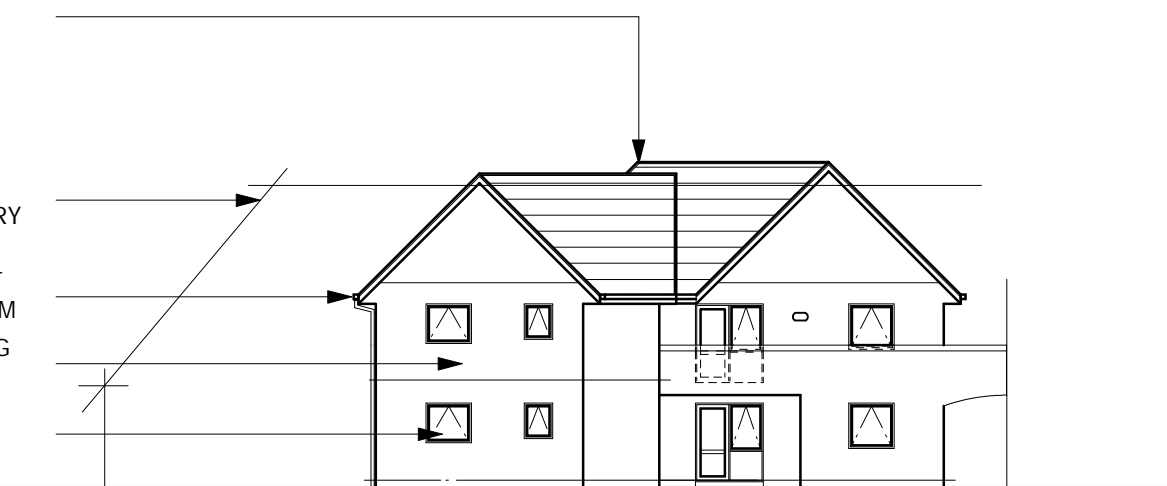


SOUTH-WEST ELEVATION



SOUTH-EAST ELEVATION

PRESS FORMED STEEL TILE  
ROOFING  
TEXTURED HIGH BUILD COATING  
OVER 9 mm HARDITEX CLADDING  
POWDER COATED ALUMINIUM  
JOINERY  
COLORSTEEL OVERHEAD GARAGE  
DOOR

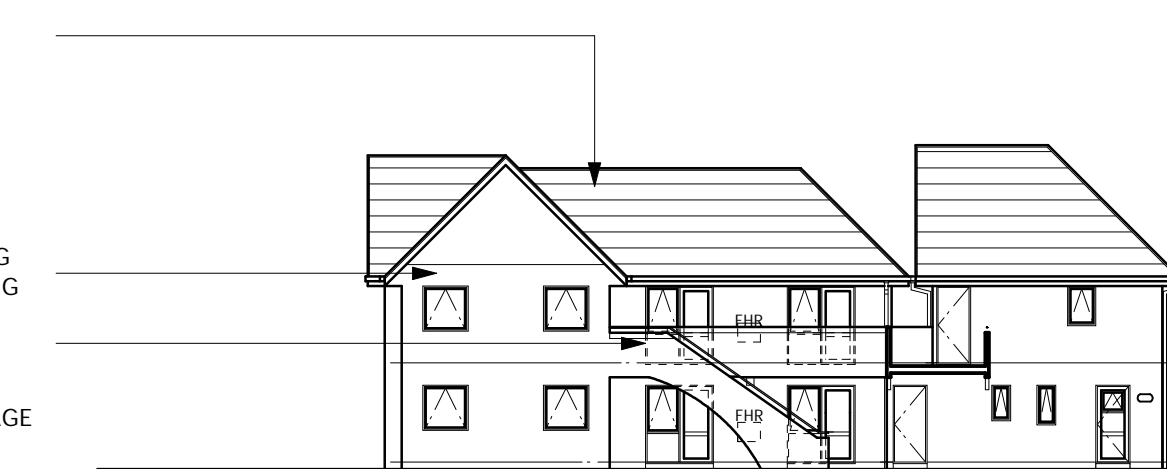

SOUTH-EAST ELEVATION

Revisions / Issues	

Drawing Title

Job No.

Drawing No. & Rev.

Scale 1:200 @ A2  
1:400 @ A4  
Date

Drawn by Mike